


Vegas Rock
Quartzite
(no ceiling)
05/09/2006

Guest Bath 1


Walls: 145 sq ft
Floor: 18 sq ft

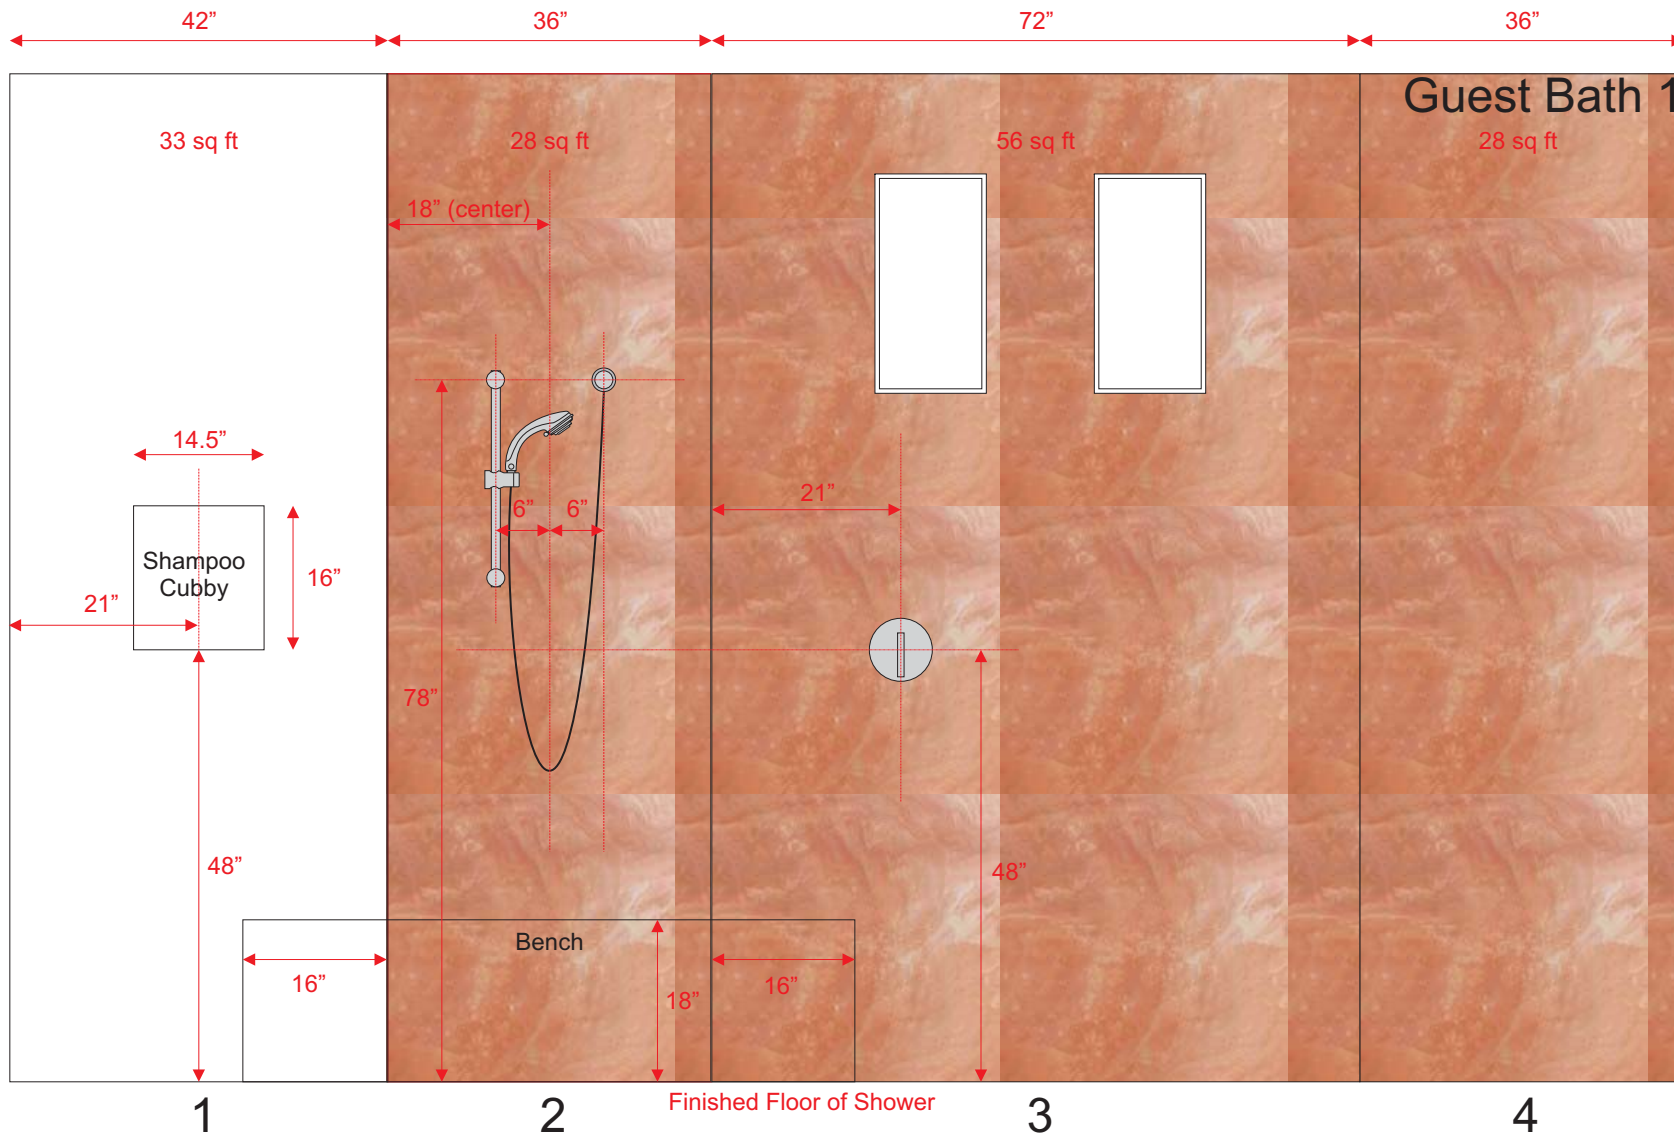



Guest Bath 1

Vegas Rock
 Quartzite
 (no ceiling)
 05/09/2006

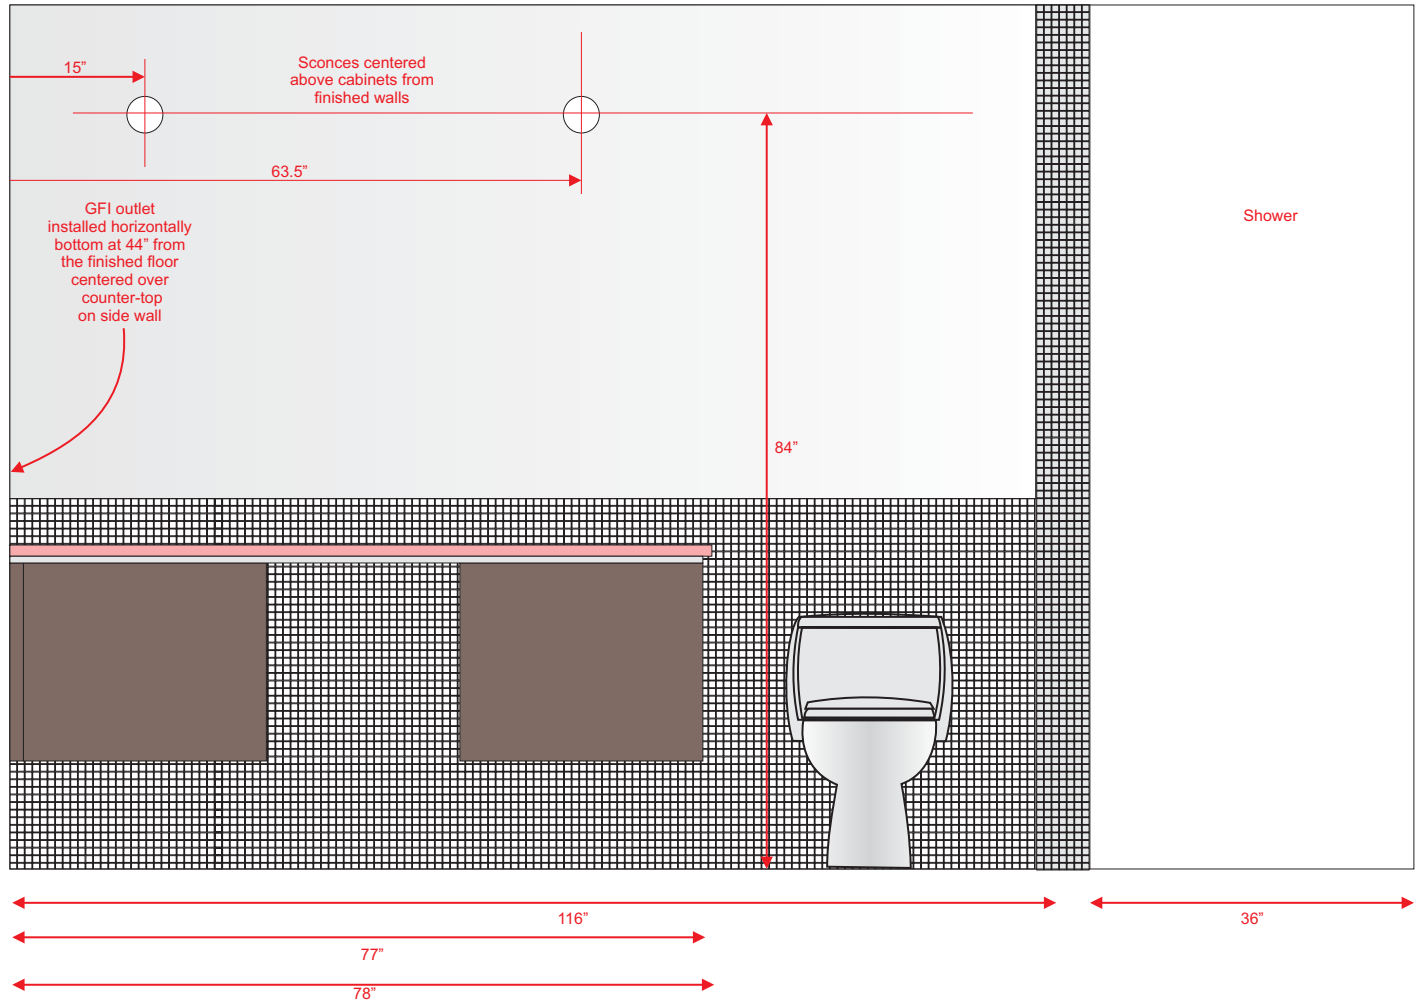

Counter top
 Vegas Rock
 Quartzite
 (no ceiling)
 05/09/2006